
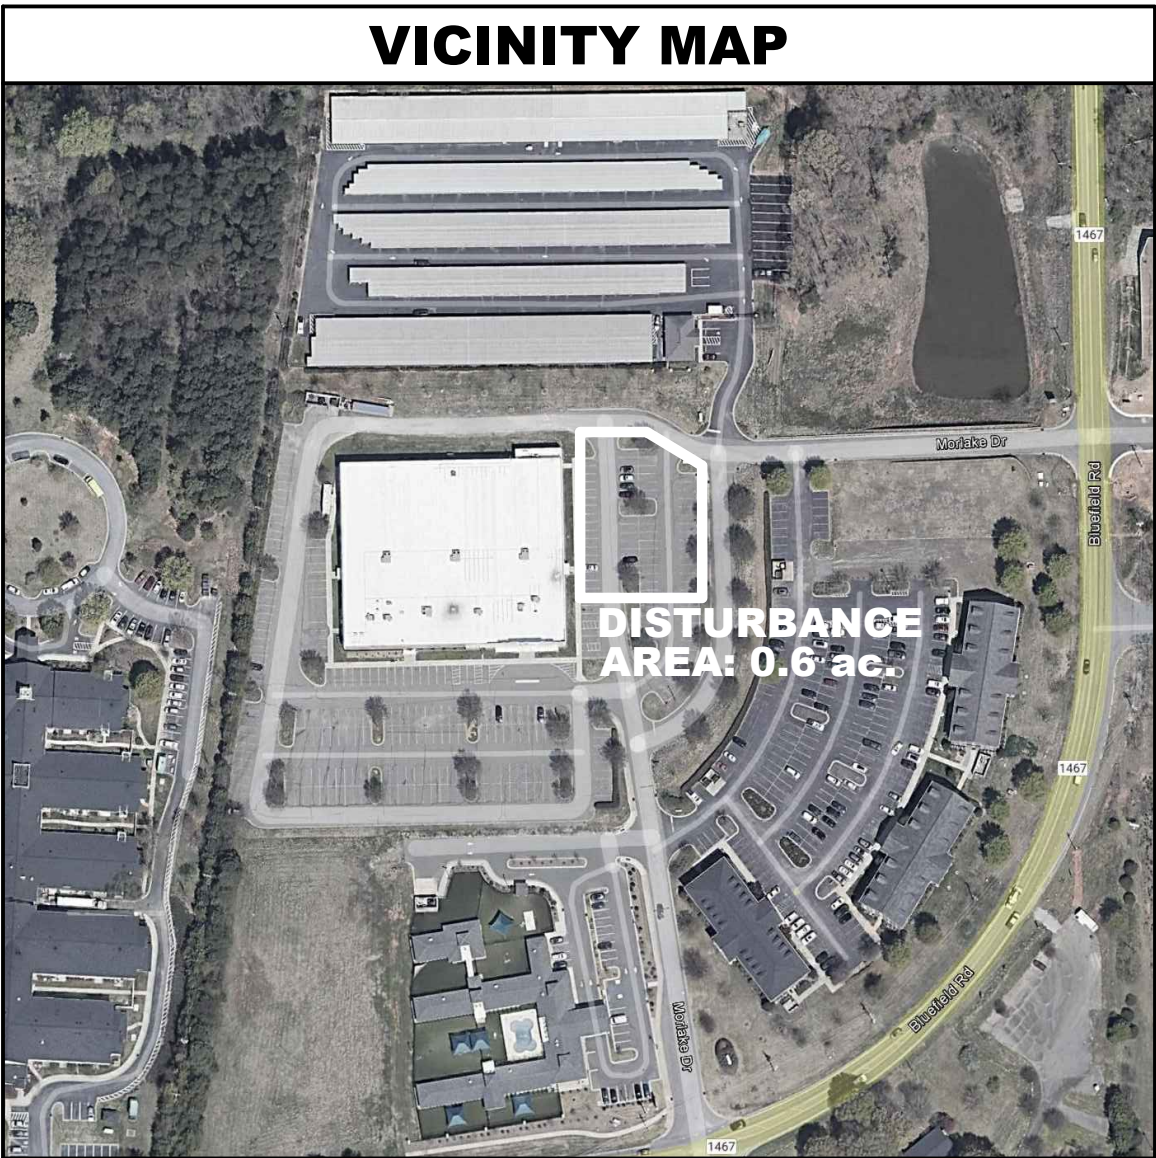


| REFERENCED CODES   |
|---|
| THE FOLLOWING CODES AND SPECIFICATIONS ARE INCORPORATED INTO THIS PROJECT BY REFERENCE. CODES AND SPECIFICATIONS SHALL BE CONSIDERED MINIMUM CONSTRUCTION STANDARDS. IN THE EVENT OF CONFLICT BETWEEN CODES, PLANS, AND SPECIFICATIONS, THE STRICTEST CONDITION SHALL APPLY. IF NO EDITION IS SPECIFIED, THE EDITION CURRENTLY IN EFFECT AT THE TIME OF PERMIT PLAN ISSUANCE SHALL GOVERN.<br><div>TOWN OF MOORESVILLE LAND DEVELOPMENT DESIGN STANDARDS<br/>NCDOT STANDARD SPECIFICATIONS FOR ROADS AND STRUCTURES<br/>MOORESVILLE UNIFIED DEVELOPMENT ORDINANCE<br/>AMERICANS WITH DISABILITIES ACT (ADA)</div> |

| OWNER CONTACT   |
|---|
| PAUL KREINS<br>C/O NEW VICTORY LANES -- WOBBLY BUTT TAPROOM & EATERY<br>125 MORLAKE DRIVE<br>MOORESVILLE, NC 28117<br>ph. 704-664-2695<br>www.Victorylanes.com |

| SCOPE STATEMENT   |
|---|
| THE PROJECT INCLUDES ALL WORK REQUIRED FOR SITE PREPARATION AND COMPLETE CONSTRUCTION-IN-PLACE OF AN 18-HOLE MINIATURE GOLF COURSE WITH THEMED ELEMENTS AND COURSE LIGHTING, WATER FEATURE (WATERFALL w/POND), AND SITE DRAINAGE. |

Miniature Golf Course  
at  
Victory Lanes  
in Mooresville, North Carolina

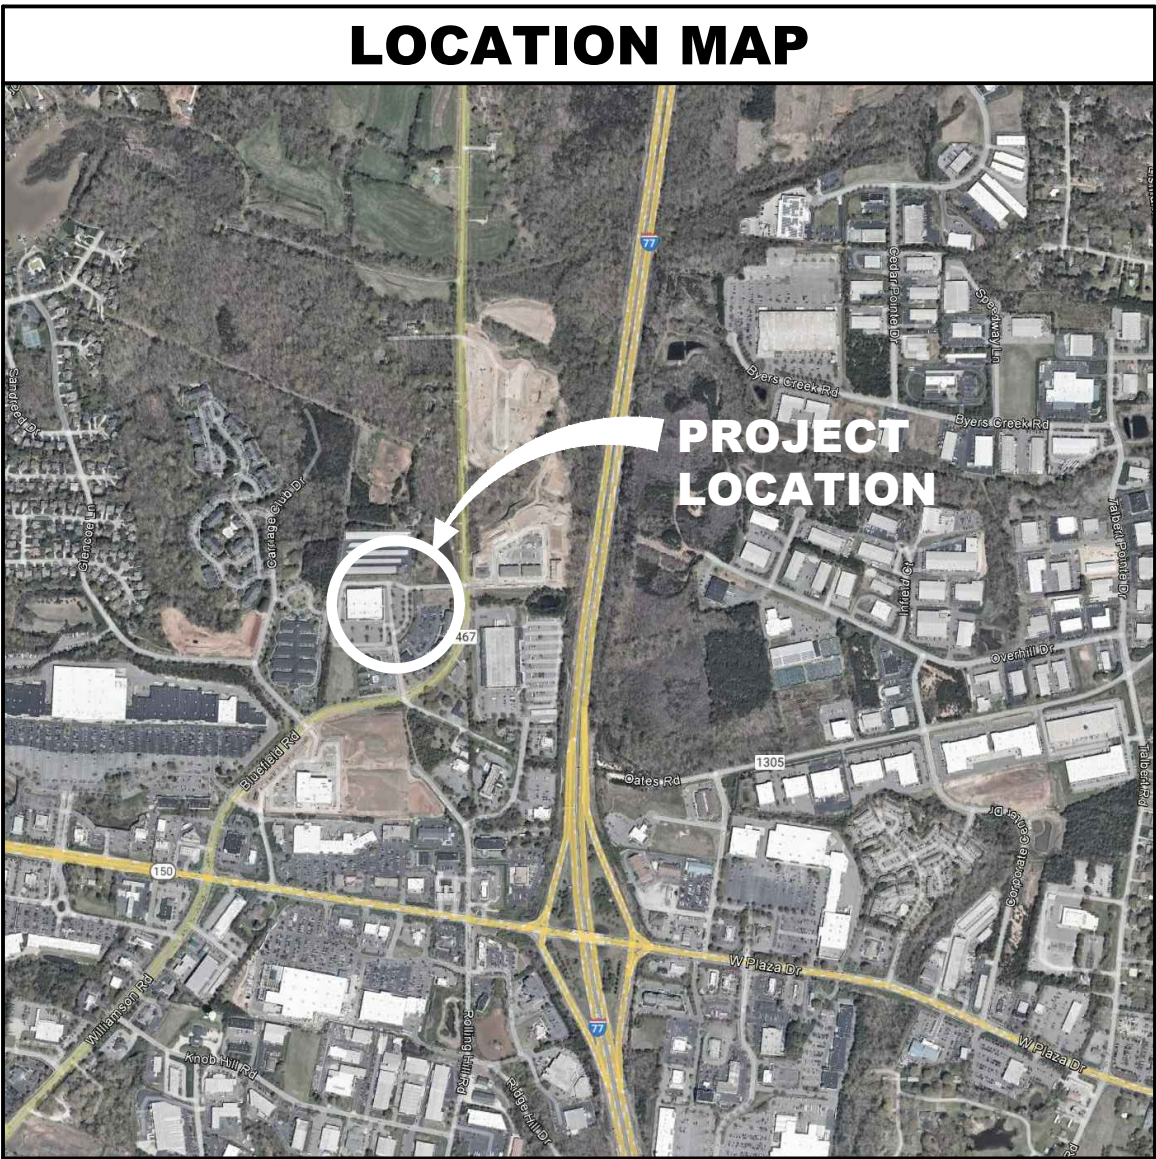

| INDEX OF SHEETS |                                    |
|-----------------|------------------------------------|
| NO.             | SHEET TITLE                        |
| 1               | PROJECT INFORMATION                |
| 2               | EXISTING CONDITIONS AND DEMOLITION |
| 3               | MINI-GOLF GEOMETRY PLAN            |
| 4               | MINI-GOLF UTILITY PLAN             |
| 5               | MINI-GOLF GRADING PLAN             |
| 6               | MINI-GOLF GRID PLANS               |
| 7               | MINI-GOLF DETAILS                  |

| LEGEND   |                               |                 |
|---|-------------------------------|-----------------|
| LEGEND INDICATES GENERAL THEME AND INTENT. PLAN NOTATION SHALL GOVERN. LIGHT LINETYPES DENOTE EXISTING IMPROVEMENTS. BOLD LINETYPES DENOTE PROPOSED WORK. LIGHT, DASHED LINETYPES DENOTE FUTURE WORK BY OTHERS. ELEMENTS OUTSIDE OF PLAN FOCUS MAY BE SHADED FOR REFERENCE. |                               |                 |
| EXISTING   | USE                           | PROPOSED        |
| ---   | PROPERTY/LOT/R.O.W. LINES     | ---             |
| ---   | EASEMENTS                     | ---             |
| ---   | ALIGNMENT CENTERLINES         | ---             |
| ← FLOW   | STORM SEWER                   | ← FLOW          |
| ← FLOW   | SANITARY SEWER                | ← FLOW          |
| ← FLOW   | COMBINED SEWER                | ← FLOW          |
| W W W W   | WATER MAIN                    | W W W W         |
| ⊙   | MANHOLE                       | ⊙               |
| ○   | CATCH BASIN                   | ●               |
| □   | INLET                         | ■               |
| ▤   | PIPE END SECTION              | ▤               |
| ⊙   | VALVE & VAULT                 | ⊙               |
| ⦿   | HYDRANT                       | ⦿               |
| ⌵   | HOSE BIBB                     | ⌵               |
| ⌵   | LIGHT POLE (4-FIXTURE)        | ⌵               |
| ⌵   | LIGHT POLE (2-FIXTURE)        | ⌵               |
| ⌵   | LIGHT POLE (WALL FIXTURE)     | ⌵               |
| ⌵   | POLE LITE FIXTURE (REFLECTED) | ⌵               |
| —E—E—E—E—E—E—E—   | ELECTRICAL CONDUIT            | —E—E—E—E—E—E—E— |
| —□—□—□—□—□—□—□—   | SAFETY RAIL                   | —□—□—□—□—□—□—□— |
| —○—○—○—○—○—○—○—   | SAFETY FENCE                  | —○—○—○—○—○—○—○— |
| * * * * *   | FENCE                         | * * * * *       |
| ⌚   | TREES                         | ⌚               |
| ▨   | BUILDINGS/STRUCTURES          | ▨               |
| ▭   | ASPHALT PAVEMENT              | ▭               |
| ▭   | PC CONCRETE PAVEMENT          | ▭               |
| ▭   | GRAVEL PAVEMENT               | ▭               |
| ×100.00   | ELEVATION SPOT GRADE          | ×100.00         |
| ~100.0~   | ELEVATION CONTOUR             | ~100.0~         |
| →   | GRADING FLOW LINES            | →               |

ENTERTAINMENT  
CONCEPTS, INC.

Copyright 2022

New Victory Lanes  
125 Morlake Drive, Mooresville, North Carolina  
New Minigolf  
Project Information

| DESIGNED:  | PFO       | NO. | DATE | REVISIONS | COMMENTS | BY |
|------------|-----------|-----|------|-----------|----------|----|
| DRAWN:     | MLC       | 2   |      |           |          |    |
| CHECKED:   | PFO       | 3   |      |           |          |    |
| PROJ. NO.: | 21-7293   | 4   |      |           |          |    |
| DATE:      | 4/15/2022 | 5   |      |           |          |    |
| SCALE:     | 1" = 10'  | 6   |      |           |          |    |


SHEET NO.

1



## Per PB 49 PG 91

Per PB 49 PG 91

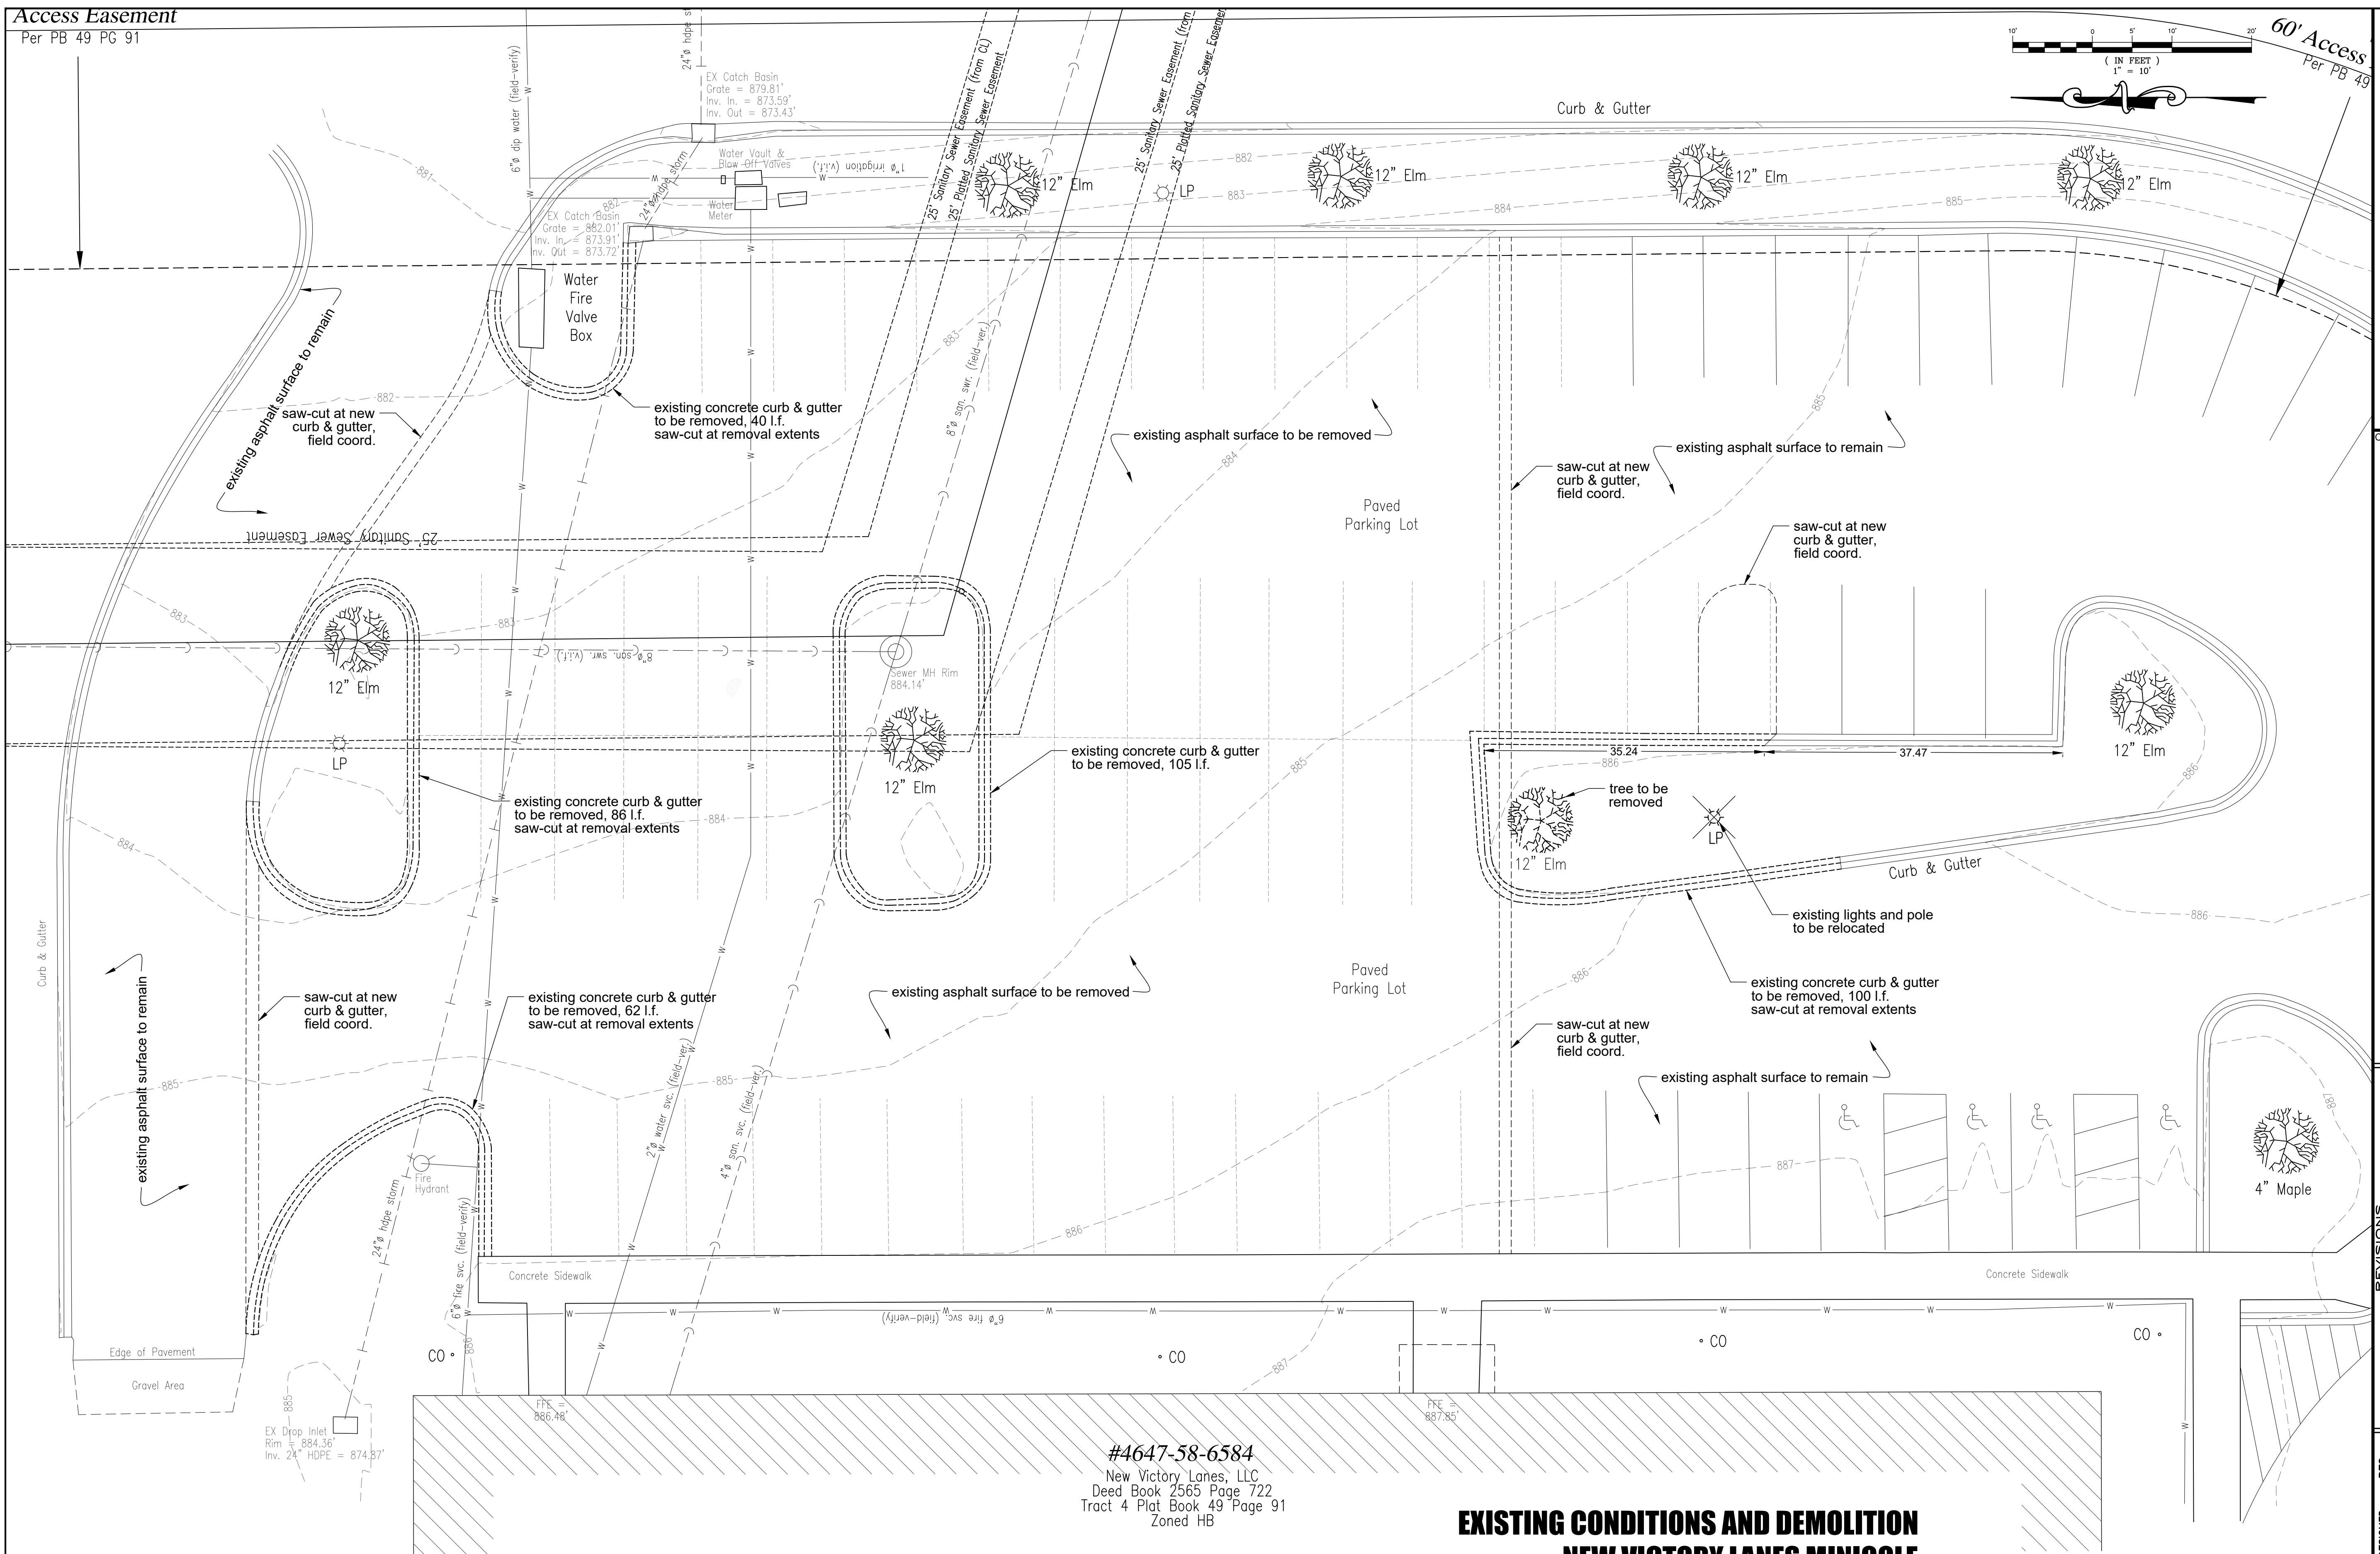

New Victory Lanes, LLC  
Deed Book 2565 Page 722  
Tract 4 Plat Book 49 Page 91  
Zoned HB

## EXISTING CONDITIONS AND DEMOLITION NEW VICTORY LANES MINIGOLF

---


$$1'' = 10'$$
**ENTERTAINMENT  
CONCEPTS, INC.**

Copyright 2022

New Victory Lanes  
125 Morlake Drive, Mooresville, North Carolina  
New Minigolf  
Existing Conditions and Demolition

|    |     |      |          |
|----|-----|------|----------|
| BY | REV | DATE | COMMENTS |
|    | 1   |      |          |
|    | 2   |      |          |
|    | 3   |      |          |
|    | 4   |      |          |
|    | 5   |      |          |
|    | 6   |      |          |

SHEET NO.

# 2



Access Easement

Per PB 49 PG 91



PROP. CONCRETE CURB & GUTTER  
MATCH ADJACENT EXISTING, 55 L.F.

PROP. CONCRETE CURB  
AND GUTTER TO MATCH  
ADJACENT EXISTING, 70 L.F.

PROP. CONCRETE SIDEWALK, 1,620 S.F.

Curb & Gutter

PROP. CONCRETE CURB & GUTTER  
MATCH ADJACENT EXISTING, 70 L.F.


PROP. CONCRETE CURB & GUTTER  
MATCH SITE EXISTING, 128 L.F.

#4647-58-6584

New Victory Lanes, LLC  
Deed Book 2565 Page 722  
Tract 4 Plat Book 49 Page 91  
Zoned HB

GEOMETRY PLAN  
NEW VICTORY LANES MINIGOLF

1" = 10'

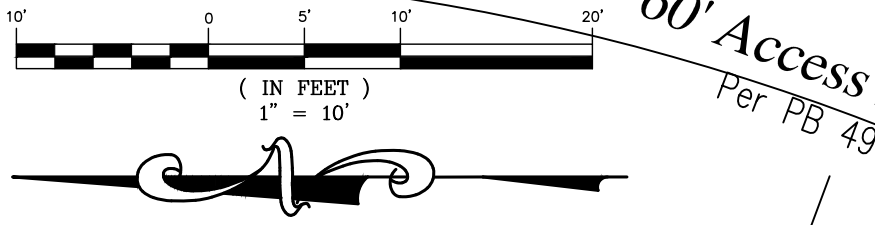

ENTERTAINMENT  
CONCEPTS, INC.

126 SOUTH BOBBY LANE MOUNT PROSPECT, ILLINOIS 60056 (847) 561-7013

Copyright 2022

New Victory Lanes  
125 Morlake Drive, Mooresville, North Carolina  
New Mingolf  
Mini-Golf Geometry Plan

| DESIGNED: | PFO | DRAWN:             | MLC              | REVISIONS       |      | BY |
|-----------|-----|--------------------|------------------|-----------------|------|----|
|           |     |                    |                  | NO.             | DATE |    |
| CHECKED:  | PFO | PROJ. NO.: 21-7293 | DATE: 10/12/2021 | SCALE: 1" = 10' | 1    |    |
|           |     |                    |                  |                 | 2    |    |
|           |     |                    |                  |                 | 3    |    |
|           |     |                    |                  |                 | 4    |    |
|           |     |                    |                  |                 | 5    |    |
| SHEET NO. | 0.0 |                    |                  |                 |      |    |



Access Easement


Per PB 49 PG 91



#4647-58-6584  
New Victory Lanes, LLC  
Deed Book 2565 Page 722  
Tract 4 Plat Book 49 Page 91  
Zoned HB

UTILITY PLAN  
NEW VICTORY LANES MINIGOLF

1" = 10'

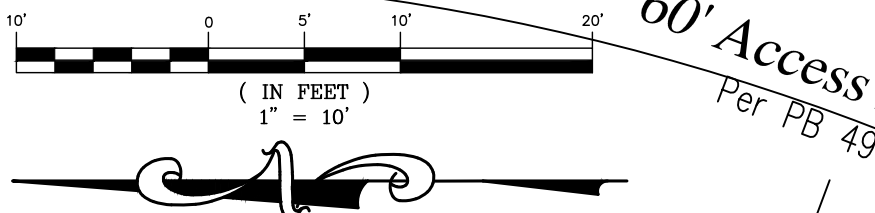

ENTERTAINMENT  
CONCEPTS, INC.

Copyright 2022

DESIGNED: PFO  
DRAWN: MLC  
CHECKED: PFO  
PROJ. NO.: 21-7293  
DATE: 10/12/2021  
SCALE: 1" = 10'

REVISIONS  
COMMENTS

BY

125 Morlake Drive, Mooresville, North Carolina  
New Mini-Golf  
Mini-Golf Utility Plan

SHEET NO.  
**4**



Access Easement


Per PB 49 PG 91



#4647-58-6584  
New Victory Lanes, LLC  
Deed Book 2565 Page 722  
Tract 4 Plat Book 49 Page 91  
Zoned HB

EXISTING CONDITIONS AND DEMOLITION  
NEW VICTORY LANES MINIGOLF

1" = 10'

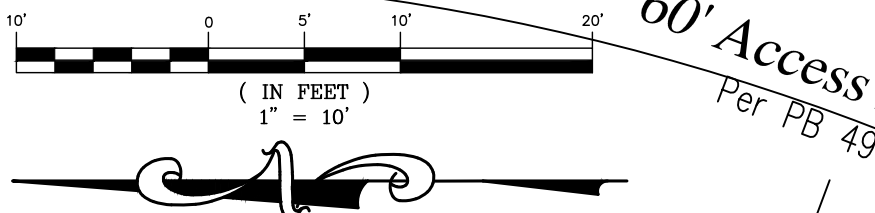

ENTERTAINMENT  
CONCEPTS, INC.

Copyright 2022

DESIGNED: PFO  
DRAWN: MLC  
CHECKED: PFO  
PROJ. NO.: 21-7293  
DATE: 4/15/2022  
SCALE: 1" = 10'


REVISIONS  
COMMENTS

BY


NEW VICTORY LANES  
125 MORLAKE DRIVE, MOORESVILLE, NORTH CAROLINA  
NEW MINIGOLF  
Mini-Golf Grading Plan

SHEET NO.  
**5**




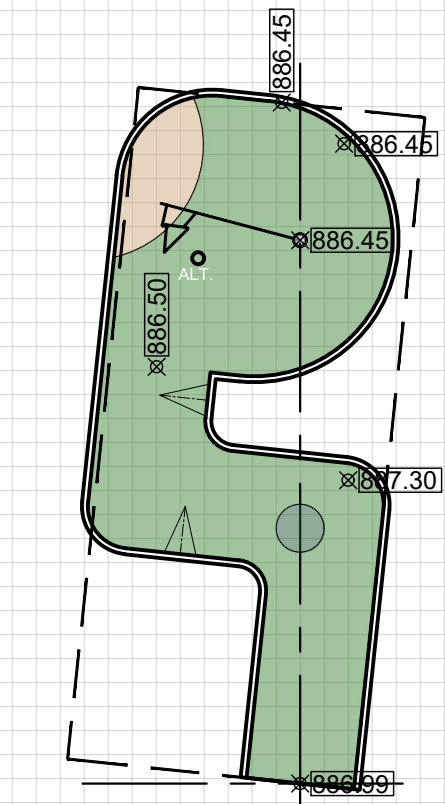


HOLE # 1 - PAR 2  
CONCRETE AREA: 245 SQ FT  
CARPET AREA: 225 SQ FT  
CARPET LENGTH (12' ROLL): 28 FT  
EDGING LENGTH: 82 FT

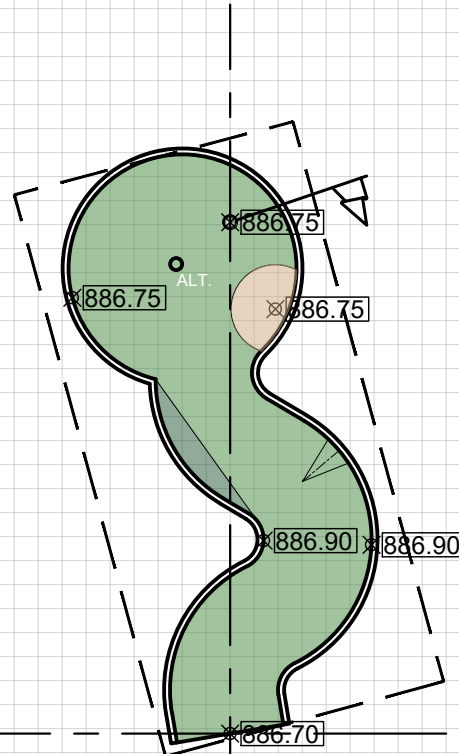


HOLE # 2 - PAR 3  
CONCRETE AREA: 170 SQ FT  
CARPET AREA: 155 SQ FT  
CARPET LENGTH (12' ROLL): 24 FT  
EDGING LENGTH: 64 FT

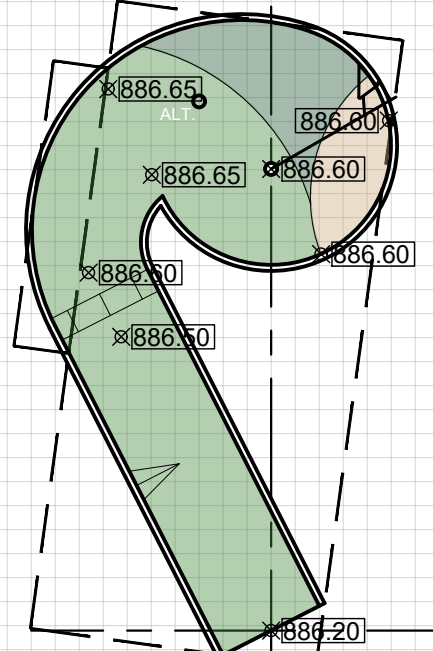


HOLE # 3 - PAR 2  
CONCRETE AREA: 214 SQ FT  
CARPET AREA: 195 SQ FT  
CARPET LENGTH (12' ROLL): 29 FT  
EDGING LENGTH: 76 FT

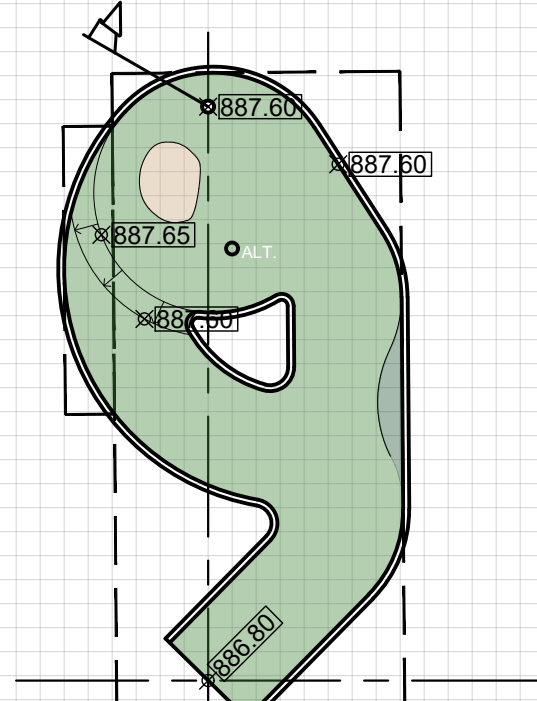


HOLE # 4 - PAR 3  
CONCRETE AREA: 251 SQ FT  
CARPET AREA: 231 SQ FT  
CARPET LENGTH (12' ROLL): 29 FT  
EDGING LENGTH: 80 FT

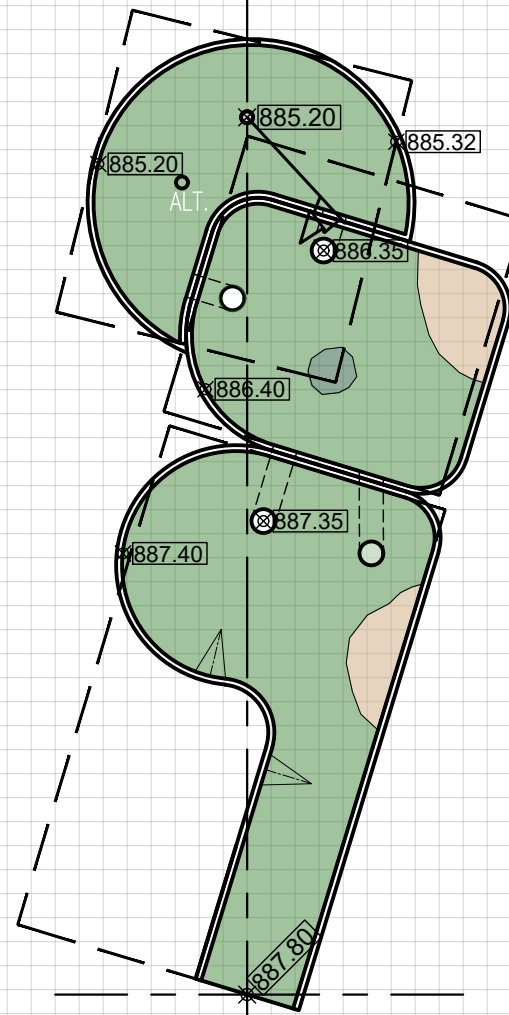


HOLE # 5 - PAR 4  
CONCRETE AREA: 395 SQ FT  
CARPET AREA: 350 SQ FT  
CARPET LENGTH (12' ROLL): 46 FT  
EDGING LENGTH: 146 FT

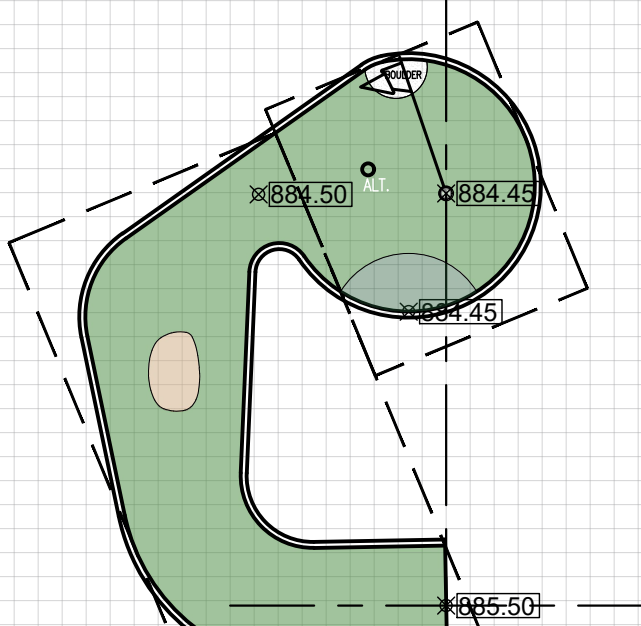


HOLE # 15 - PAR 3  
CONCRETE AREA: 256 SQ FT  
CARPET AREA: 235 SQ FT  
CARPET LENGTH (12' ROLL): 33 FT  
EDGING LENGTH: 87 FT

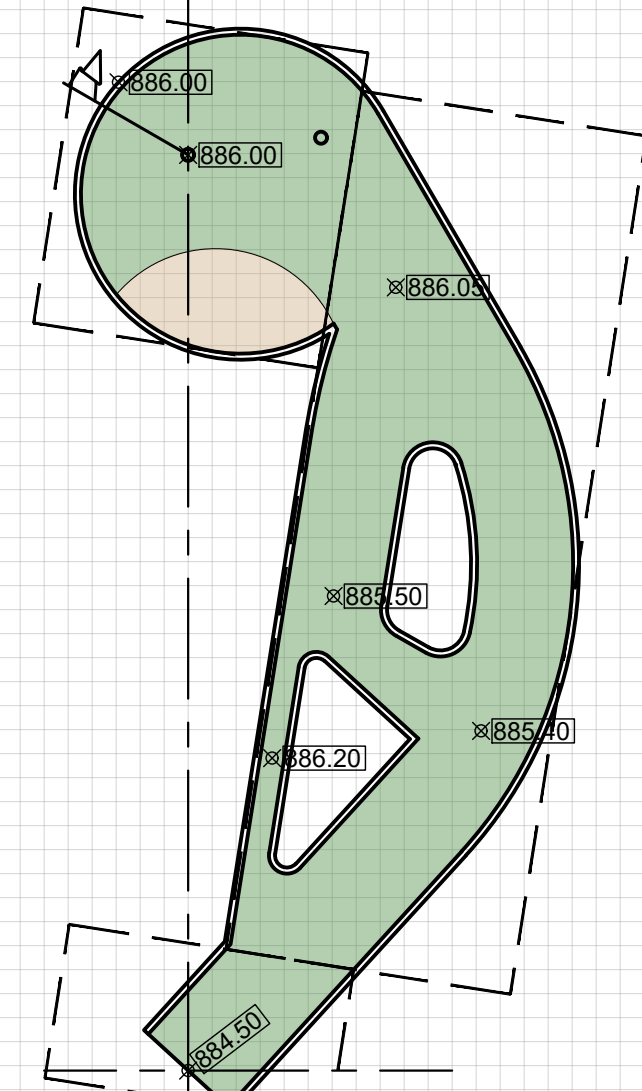

HOLE # 7 - PAR 4  
CONCRETE AREA: 435 SQ FT  
CARPET AREA: 396 SQ FT  
CARPET LENGTH (12' ROLL): 56 FT  
EDGING LENGTH: 154 FT

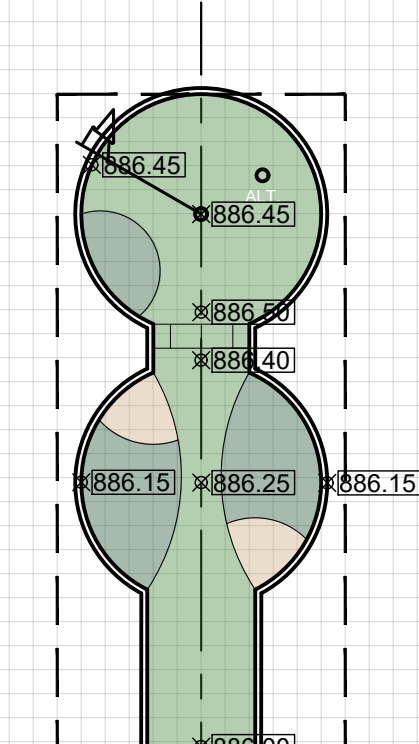


HOLE # 8 - PAR 2  
CONCRETE AREA: 208 SQ FT  
CARPET AREA: 190 SQ FT  
CARPET LENGTH (12' ROLL): 27 FT  
EDGING LENGTH: 68 FT

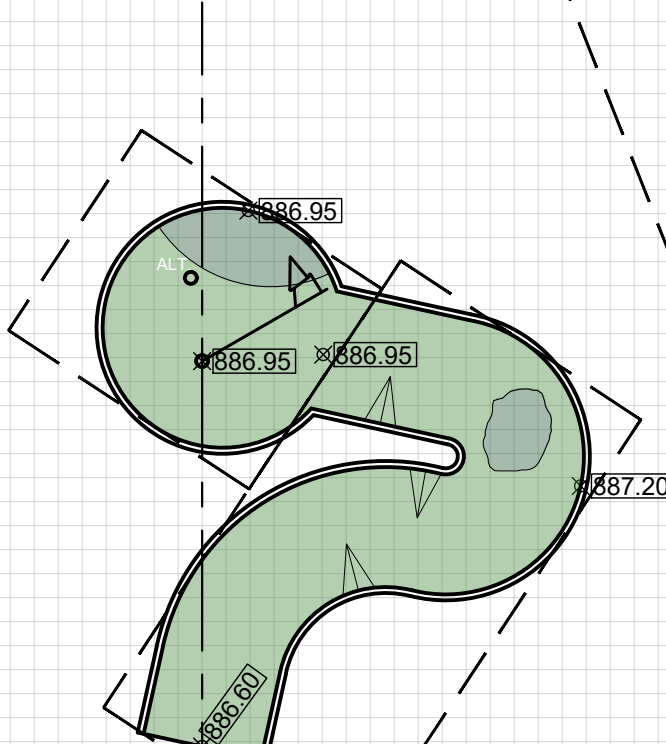

HOLE # 9 - PAR 3  
CONCRETE AREA: 254 SQ FT  
CARPET AREA: 232 SQ FT  
CARPET LENGTH (12' ROLL): 32 FT  
EDGING LENGTH: 89 FT




HOLE # 10 - PAR 3  
CONCRETE AREA: 370 SQ FT  
CARPET AREA: 339 SQ FT  
CARPET LENGTH (12' ROLL): 62 FT  
EDGING LENGTH: 124 FT

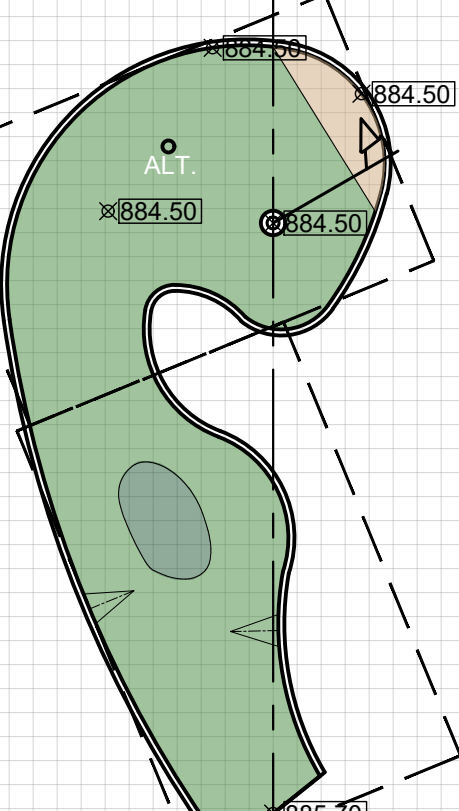


HOLE # 11 - PAR 2  
CONCRETE AREA: 315 SQ FT  
CARPET AREA: 293 SQ FT  
CARPET LENGTH (12' ROLL): 38 FT  
EDGING LENGTH: 89 FT




HOLE # 12 - PAR 3  
CONCRETE AREA: 210 SQ FT  
CARPET AREA: 190 SQ FT  
CARPET LENGTH (12' ROLL): 32 FT  
EDGING LENGTH: 90 FT

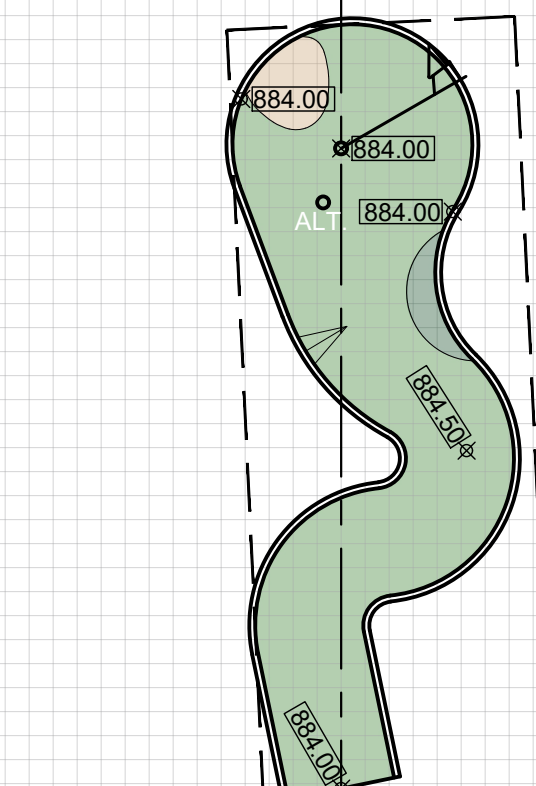

HOLE # 13 - PAR 2  
CONCRETE AREA: 230 SQ FT  
CARPET AREA: 210 SQ FT  
CARPET LENGTH (12' ROLL): 32 FT  
EDGING LENGTH: 81 FT

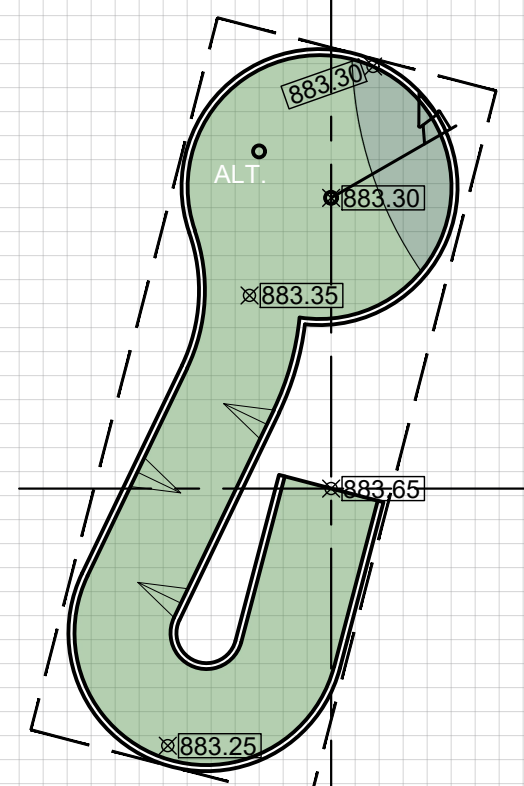


HOLE # 14 - PAR 3  
CONCRETE AREA: 249 SQ FT  
CARPET AREA: 225 SQ FT  
CARPET LENGTH (12' ROLL): 32 FT  
EDGING LENGTH: 81 FT

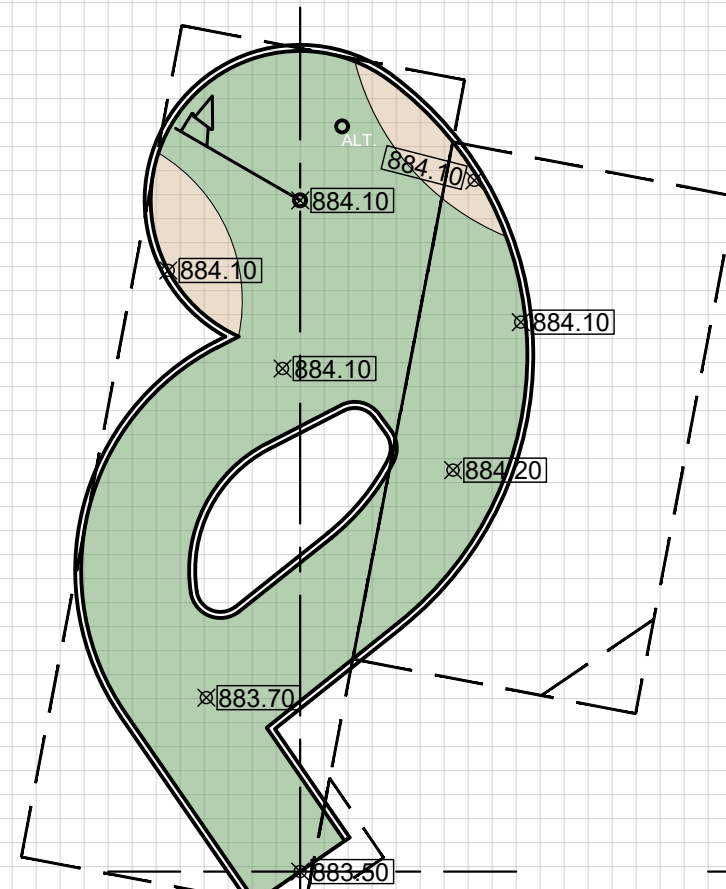


HOLE # 15 - PAR 3  
CONCRETE AREA: 388 SQ FT  
CARPET AREA: 360 SQ FT  
CARPET LENGTH (12' ROLL): 57 FT  
BRICK LENGTH: 115 FT



HOLE # 16 - PAR 3  
CONCRETE AREA: 304 SQ FT  
CARPET AREA: 280 SQ FT  
CARPET LENGTH (12' ROLL): 37 FT  
BRICK LENGTH: 97 FT

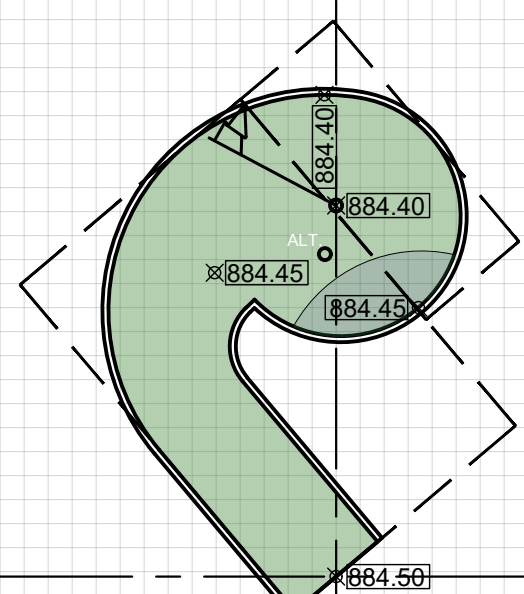

HOLE # 17 - PAR 2  
CONCRETE AREA: 189 SQ FT  
CARPET AREA: 173 SQ FT  
CARPET LENGTH (12' ROLL): 23 FT  
BRICK LENGTH: 63 FT

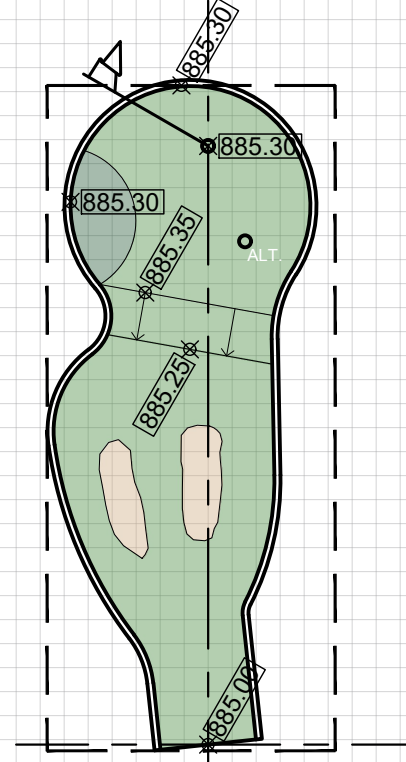

HOLE # 18 - PAR 2  
CONCRETE AREA: 218 SQ FT  
CARPET AREA: 202 SQ FT  
CARPET LENGTH (12' ROLL): 28 FT  
BRICK LENGTH: 64 FT

| DESIGNED:  | PFO          | NO. | DATE | REVISIONS | COMMENTS | BY |
|------------|--------------|-----|------|-----------|----------|----|
| DRAWN:     | MIC          | 2   |      |           |          |    |
| CHECKED:   | PFO          | 3   |      |           |          |    |
| PROJ. NO.: | 21-7293      | 4   |      |           |          |    |
| DATE:      | 4/15/2022    | 5   |      |           |          |    |
| SCALE:     | 1/8" = 1'-0" | 6   |      |           |          |    |
| SHEET NO.  |              |     |      |           |          |    |
| 6          |              |     |      |           |          |    |




# ADA REQUIREMENTS

THE AMERICANS WITH DISABILITIES ACT (ADA) SHALL GOVERN THE ACCESSIBILITY STANDARDS AS APPLICABLE TO MINIATURE GOLF FACILITIES.


- SIDEWALK RUNNING SLOPES SHALL BE NO STEEPER THAN 1:20 (5%).  
SIDEWALK CROSS SLOPES SHALL BE NO STEEPER THAN 1:48 (2%).  
RAMPS ON SIDEWALK SHALL HAVE A RUNNING SLOPE NOT STEEPER THAN 1:12 (8.3%).  
RAMPS ON SIDEWALKS SHALL HAVE A CROSS SLOPE NOT STEEPER THAN 1:48 (2%).
- A CLEAR FLOOR OR GROUND SPACE 48 INCHES MINIMUM BY 60 INCHES MINIMUM WITH SLOPES NOT STEEPER THAN 1:48 (2%) SHALL BE PROVIDED AT THE START OF PLAY.
- ALL AREAS WITHIN HOLES WHERE GOLF BALLS REST SHALL BE WITHIN 36 INCHES MAXIMUM OF A CLEAR FLOOR OR GROUND SPACE 36 INCHES WIDE MINIMUM AND 48 INCHES LONG MINIMUM HAVING A RUNNING SLOPE NOT STEEPER THAN 1:20. THE CLEAR FLOOR OR GROUND SPACE SHALL BE SERVED BY AN ACCESSIBLE ROUTE.
- WHERE ACCESSIBLE ROUTES INTERSECT PLAYING SURFACES OF HOLES, A 1 INCH MAXIMUM CURB SHALL BE PERMITTED FOR A WIDTH OF 32 INCHES MINIMUM.
- ACCESSIBLE ROUTES LOCATED ON PLAYING SURFACES OF MINIATURE GOLF HOLES SHALL BE PERMITTED TO USE THE FOLLOWING EXCEPTIONS:
  - PLAYING SURFACES SHALL NOT BE REQUIRED TO COMPLY WITH ADA 302.2 (CARPET).
  - A SLOPE NOT STEEPER THAN 1:4 FOR A 4 INCH MAXIMUM RISE SHALL BE PERMITTED.
  - RAMP LANDING SLOPES SPECIFIED IN 405.7.1 SHALL BE PERMITTED TO BE 1:20 (5%) MAXIMUM.
  - RAMP LANDING LENGTH SPECIFIED BY 405.7.3 SHALL BE PERMITTED TO BE 48 INCHES LONG MINIMUM.
  - RAMP LANDING SIZE SPECIFIED BY 405.7.4 SHALL BE PERMITTED TO BE 48 INCHES MINIMUM BY 60 INCHES MINIMUM.
  - HANDRAILS SHALL NOT BE REQUIRED ON HOLES. WHERE HANDRAILS ARE PROVIDED ON HOLES, THE HANDRAILS SHALL NOT BE REQUIRED TO COMPLY WITH ADA 505.

## IN-FIELD SPECIFICATION

MINI-GOLF INFIELD AGGREGATE SHALL BE WASHED GRAVEL OR CRUSHED STONE MAXIMUM AGGREGATE SIZE 1". NO PEA GRAVEL OR FINES SHALL BE ALLOWED. AGGREGATE SHALL BE PLACED ON A NON-WOVEN GEOTEXTILE FABRIC LINER.

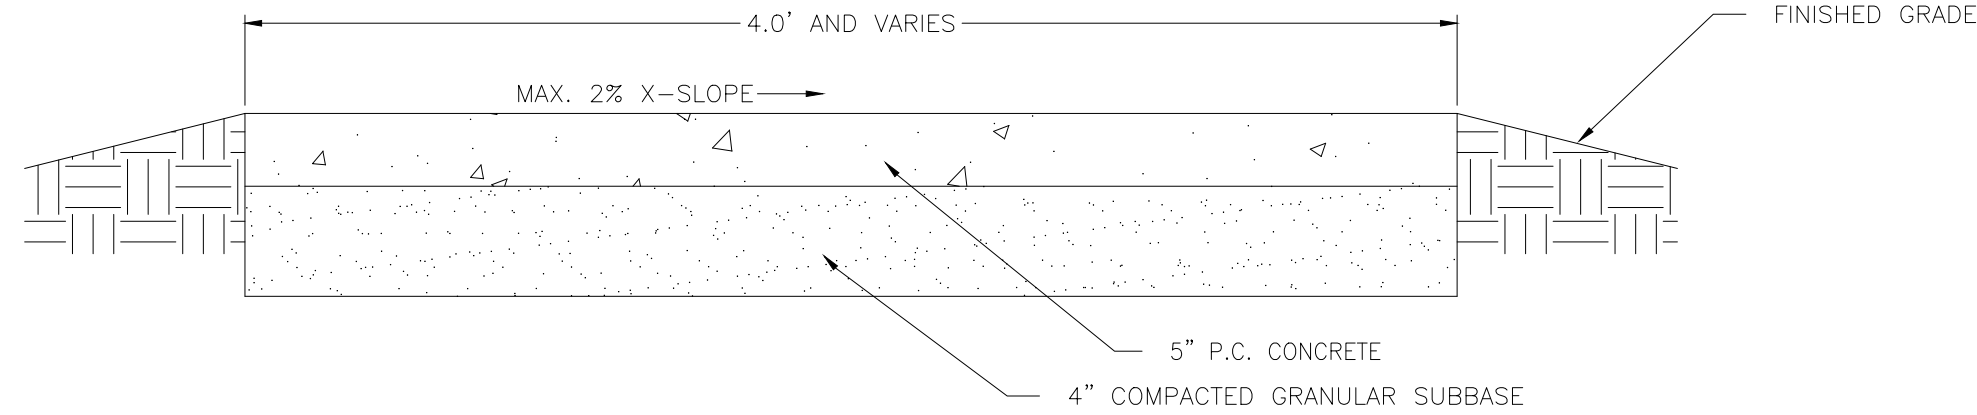


### 1 SIDEWALK - TYPICAL SECTION

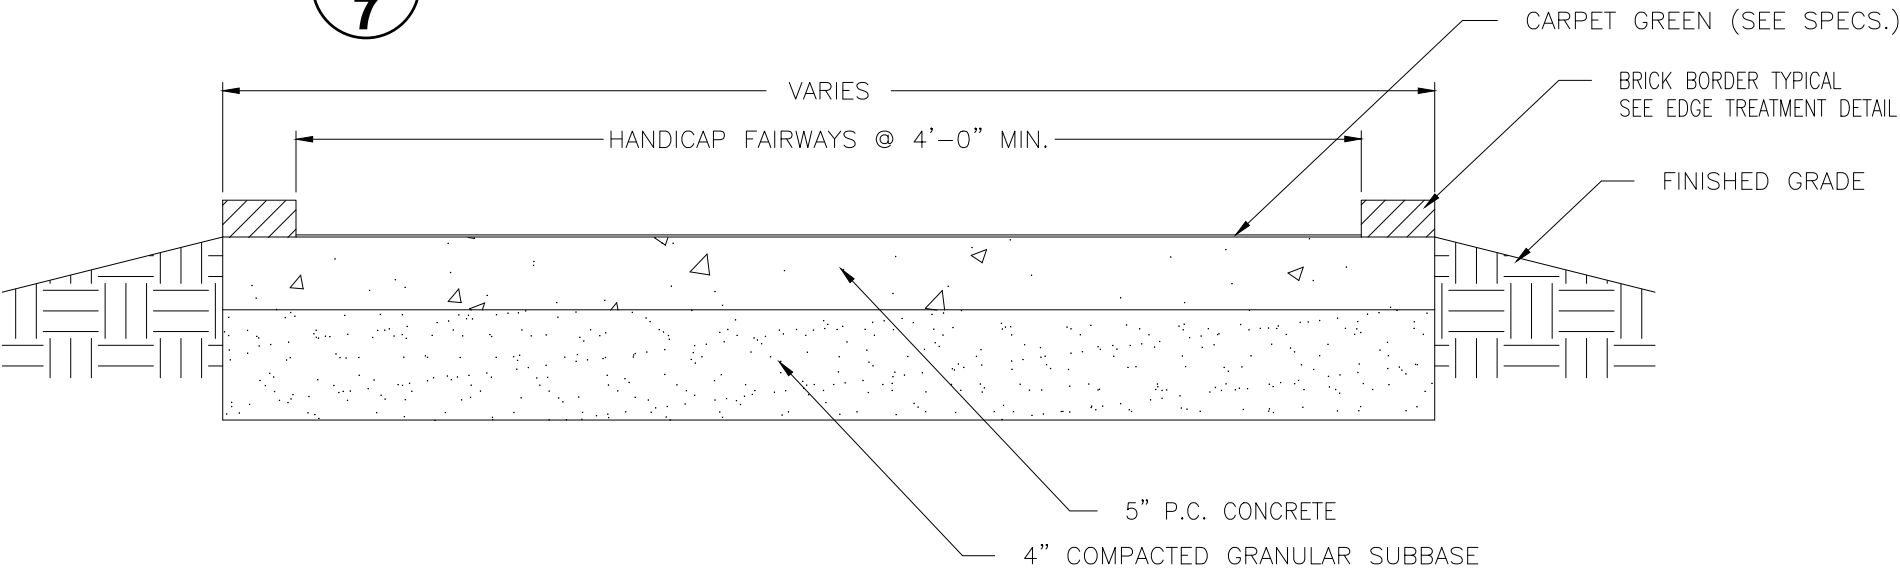


### 2 FAIRWAY - TYPICAL SECTION

NOTE: THE BRICK BORDER SHALL BE EPOXIED TO CONCRETE SURFACE. FOR HANDICAP ACCESSIBLE HOLES THE BRICKS AT ENTRANCE AREAS SHALL BE CUT TO PROVIDE A MAXIMUM UP HEIGHT OF 3/4", TO FACILITATE WHEELCHAIR ACCESS.

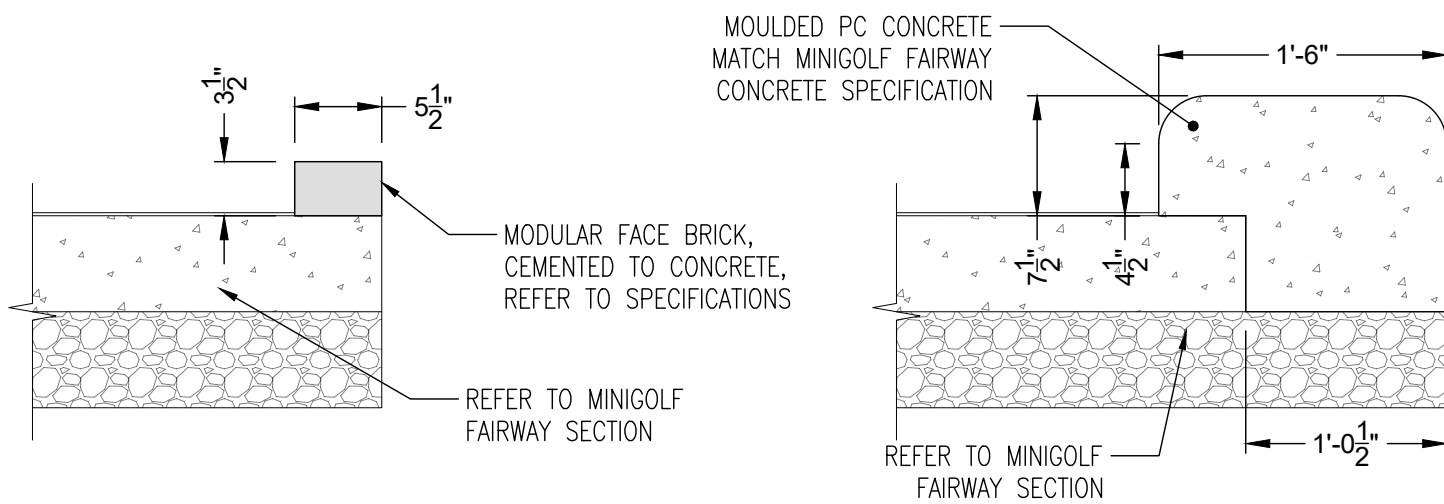


### 3 FAIRWAY - EDGE TREATMENTS

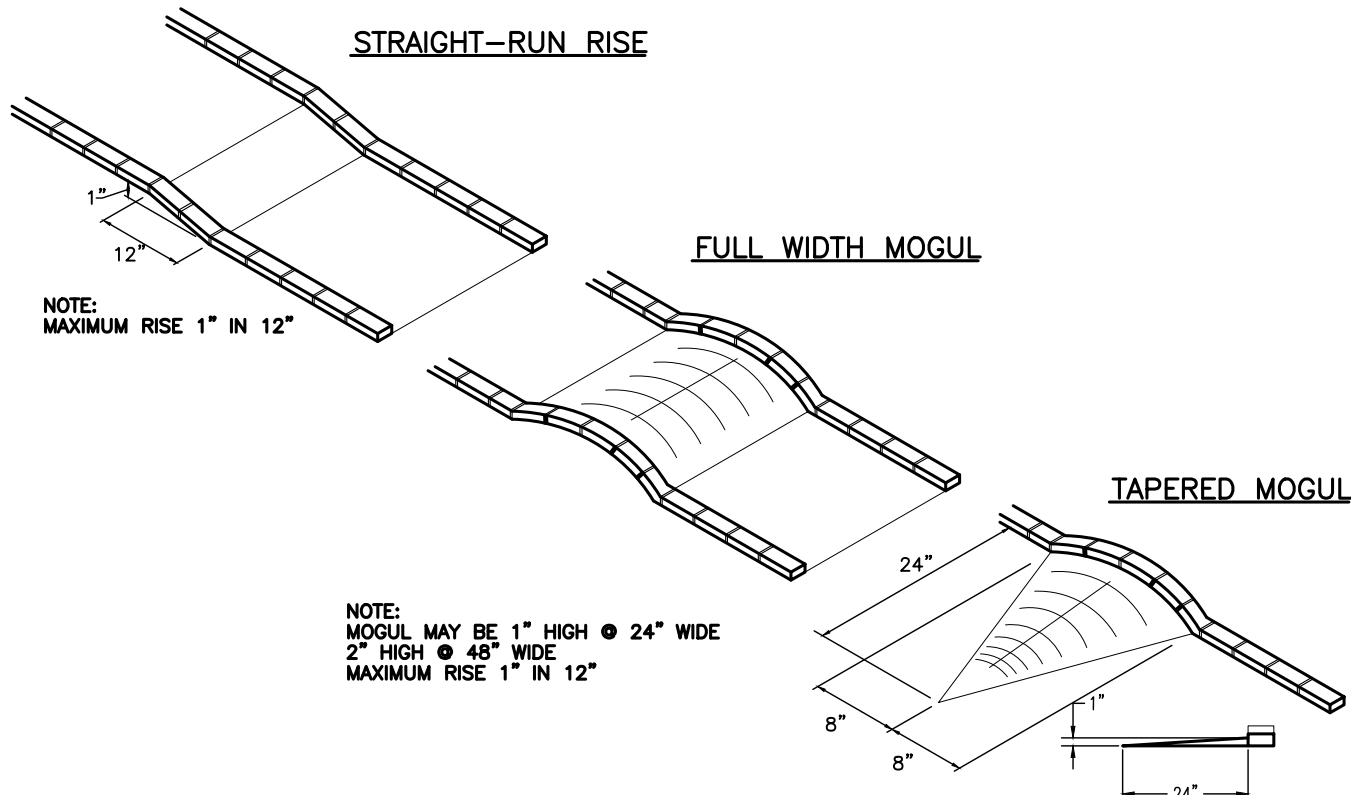


### 4 FAIRWAY ELEMENTS

SEE HOLE PLAN SYMBOLS, SHEET 14


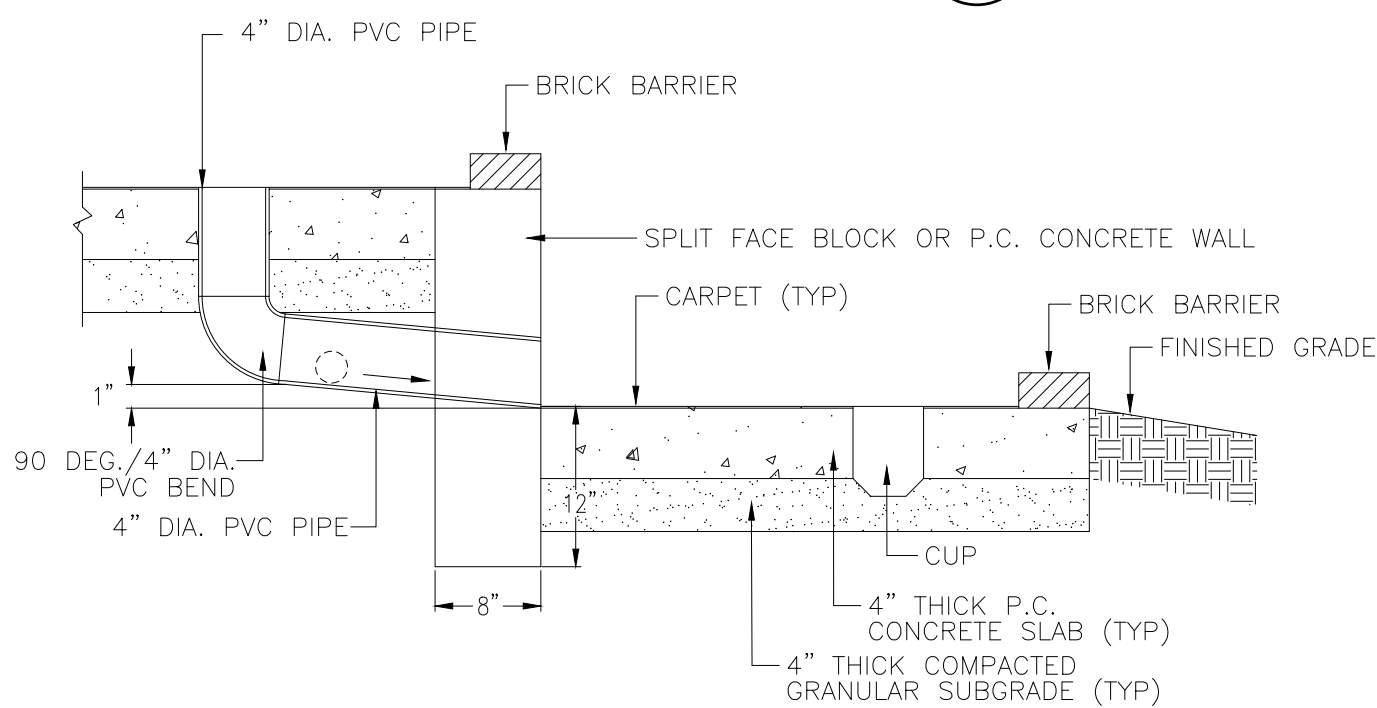


### 6 DROP HOLE SECTION

NOT TO SCALE

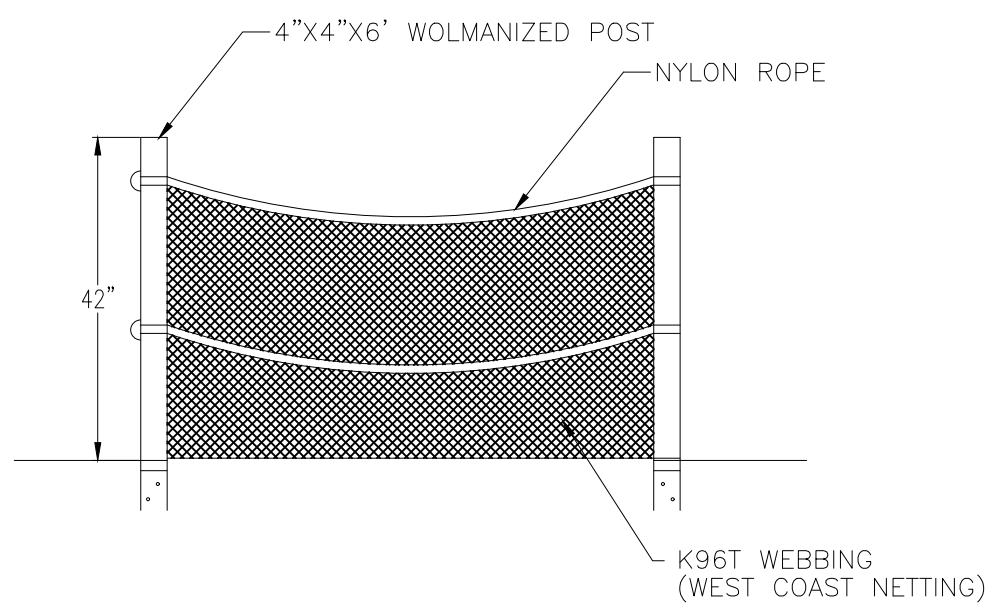

### 7 POND & BRIDGE FENCING

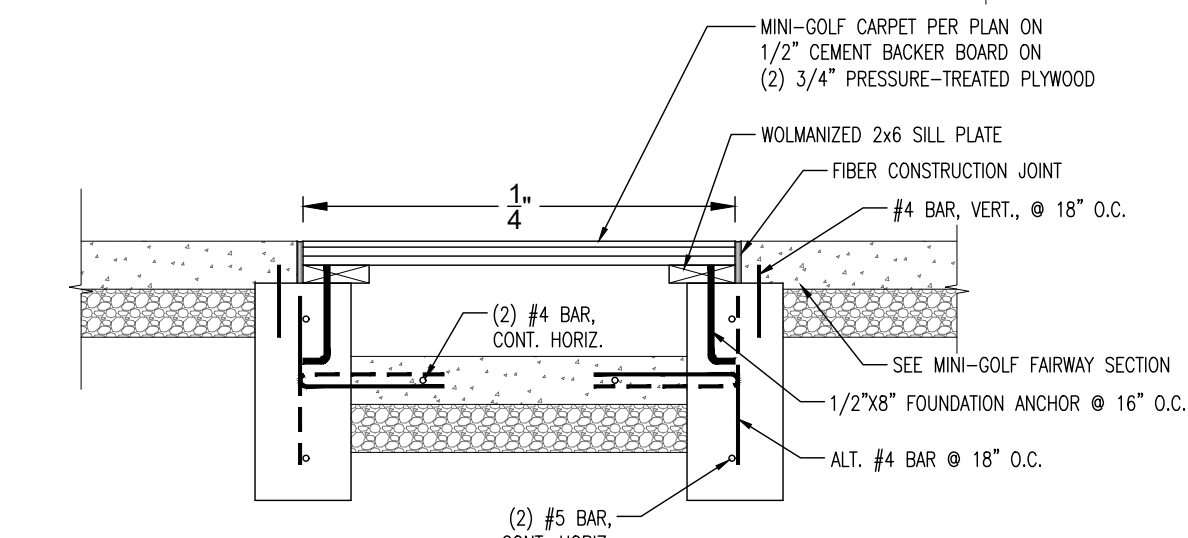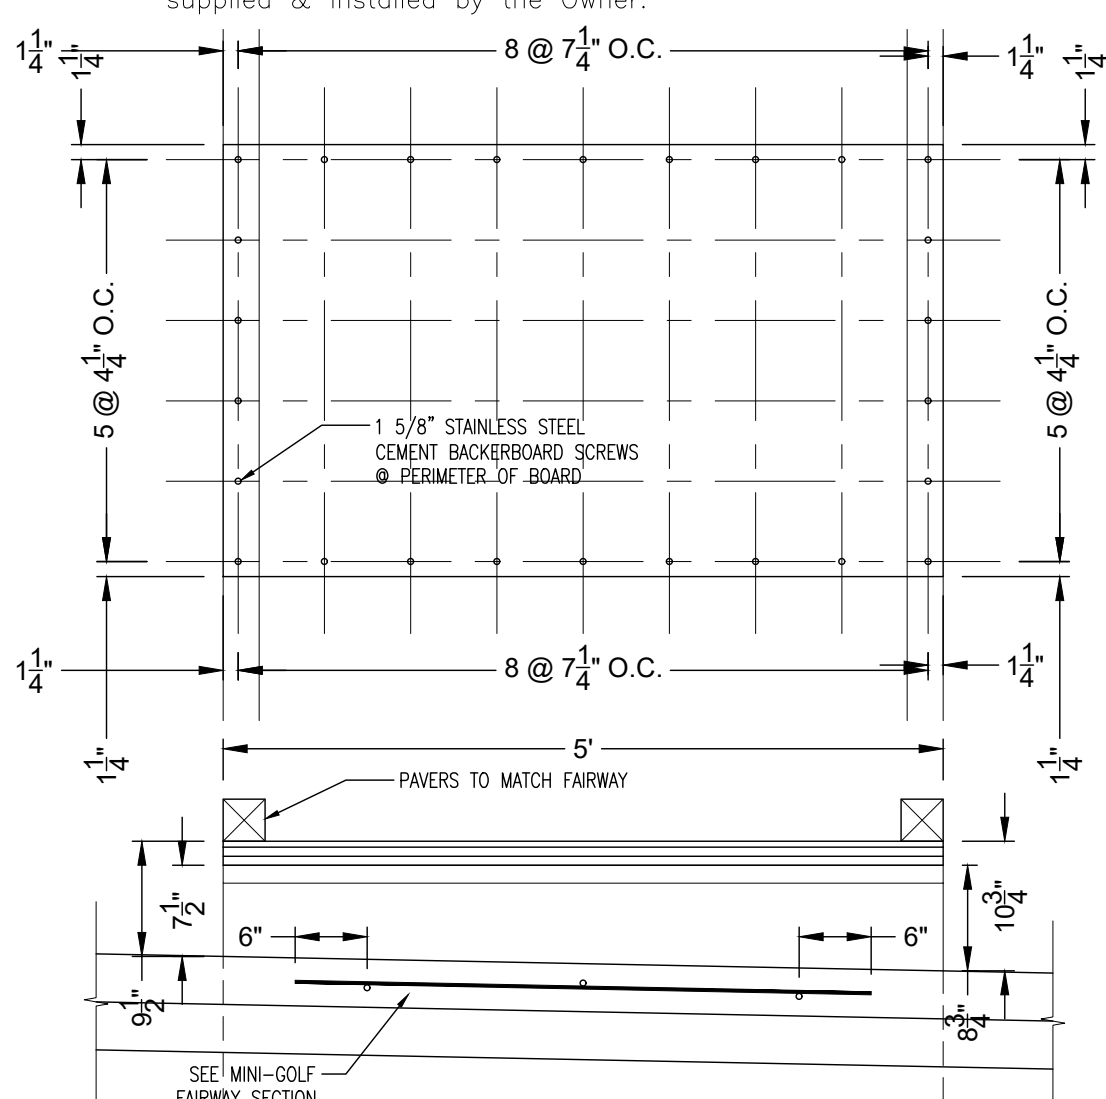

### 8 OVER-UNDER HOLE BRIDGE

## SPECIFICATIONS:

**STREAMS AND PONDS:**  
All streams and ponds shall have a 60 mil polyethelene liner to control any potential seepage from the streams or ponds. The liner shall be style 20-B as manufactured by Integra Plastics or approved equal.

**SIDEWALKS AND FAIRWAYS:**  
This work shall consist of 3500 PSI portland cement concrete sidewalk and fairways constructed on a prepared subgrade.

**SUBGRADE PREPARATION:**  
The subgrade shall be tamped or rolled until thoroughly compacted and at the proper line and grade as shown on the plans.

**FORMS:**  
Side forms shall be held securely in place by stakes or braces, with the top edges true to line and grade.

**PLACING AND FINISHING:**  
The concrete shall be placed in successive batches for the entire width of the slab, struck-off, consolidated and finished to a true and even finish with floats and trowels. After the water sheen has disappeared, the surface shall be given a final finish with a whitewash brush. The brush shall be drawn across the sidewalk or fairway at right angles to the edges, with adjacent strokes slightly overlapping, producing a uniform, slightly roughened surface with parallel brush marks.

The surface shall be divided by grooves constructed at right angles to the centerline of the sidewalk (fairway). These grooves shall extend 1/4 the depth of the sidewalk (fairway), and shall be 1/8 inch in width, and shall be sawed into the concrete while the concrete is still "green". Sidewalk edges shall be edged with an edging tool having a 1/4 inch radius. Such joints shall be spaced no more than 10 feet apart.

**FAIRWAY EDGE TREATMENT:**  
Fairway edge treatments shall be applied prior to installation of fairway carpet.

**Brick:**  
Coordinate color with owner.  
Brick shall be cemented to concrete fairway with approved cement.

**Simulated Rock Edging (P.C.C.):**  
Simulated Rock Edging shall be poured and sculpted concrete of the same type as the Fairway Slabs.

Coordinate color with owner. Color agents shall be lightweight, odorless, alkali and weather resistant, UV stable, non-hazardous, chemically inert, water insoluble and shall comply to ASTM C979.

Concrete edging shall be poured within one (1) day of fairway pavement and shall be sculpted while workable and able to maintain shape.

**CARPET:**  
Carpet shall be installed after fairway edge treatment has cured. Fairway carpeting shall be Jane Farrell "Putters Choice: Ivy League". Fairway Rough carpeting shall be Jane Farrell "Fringe III: Two Tone". Sand Trap carpeting shall be Jane Farrell "Bunker III: Sand". Carpet adhesive shall be "Stix 1100" or approved equal.

**CUPS:**  
Cups for the golf holes shall be 4 1/4" diameter x 4" high Wittek "Plastic Practice Green Cup", "Zinc Practice Green Cup" or approved equal. 18th hole cup shall be 4" PVC with 90° elbow to ball catch bucket or ball return system. Drop holes shall be 4" PVC with 90° elbows.

**MISCELLANEOUS:**  
Score card stands, hole markers, waste receptacles, benches and signage shall be as specified by the Owner. It is up to the discretion of the Owner whether these items are supplied by the Owner and installed by the Contractor, supplied & installed by the Contractor or supplied & installed by the Owner.

|   |  
|---|--|--|--|--|--|--|--|--|--|--------------------------------------------------------------------|--|--|--|--|--|--|--|--|--|------------------------------------------------|--|--|--|--|--|--|--|--|--|
| ENTERTAINMENT<br>CONCEPTS, INC.   |  |  |  |  |  |  |  |  |  | 126 SOUTH BOBBY LANE MOUNT PROSPECT, ILLINOIS 60056 (847) 561-7013 |  |  |  |  |  |  |  |  |  |                                                |  |  |  |  |  |  |  |  |  |
| Copyright 2022   |  |  
| <div>DESIGNED: PFO</div> <div>DRAWN: MLC</div> <div>CHECKED: PFO</div> <div>PROJ. NO.: 21-7293</div> <div>DATE: 4/15/2022</div> <div>SCALE: 1/8" = 1'-0"</div> <div>SHEET NO.</div> <div>7</div> |  |  |  |  |  |  |  |  |  | New Victory Lanes                                                  |  |  |  |  |  |  |  |  |  | 125 Morlake Drive, Mooresville, North Carolina |  |  |  |  |  |  |  |  |  |
|   |  |  |  |  |  |  |  |  |  | New Minigolf                                                       |  |  |  |  |  |  |  |  |  |                                                |  |  |  |  |  |  |  |  |  |
|   |  |  |  |  |  |  |  |  |  | Mini-Golf Details                                                  |  |  |  |  |  |  |  |  |  |                                                |  |  |  |  |  |  |  |  |  |
|   |  
| REVISED:   |  |  |  |  |  |  |  |  |  | BY                                                                 |  |  |  |  |  |  |  |  |  |                                                |  |  |  |  |  |  |  |  |  |
| NO.   |  |  |  |  |  |  |  |  |  | DATE                                                               |  |  |  |  |  |  |  |  |  | COMMENTS                                       |  |  |  |  |  |  |  |  |  |
| 1   |  |  
| 2   |  |  
| 3   |  |  
| 4   |  |  
| 5   |  |  
| 6   |  |  